


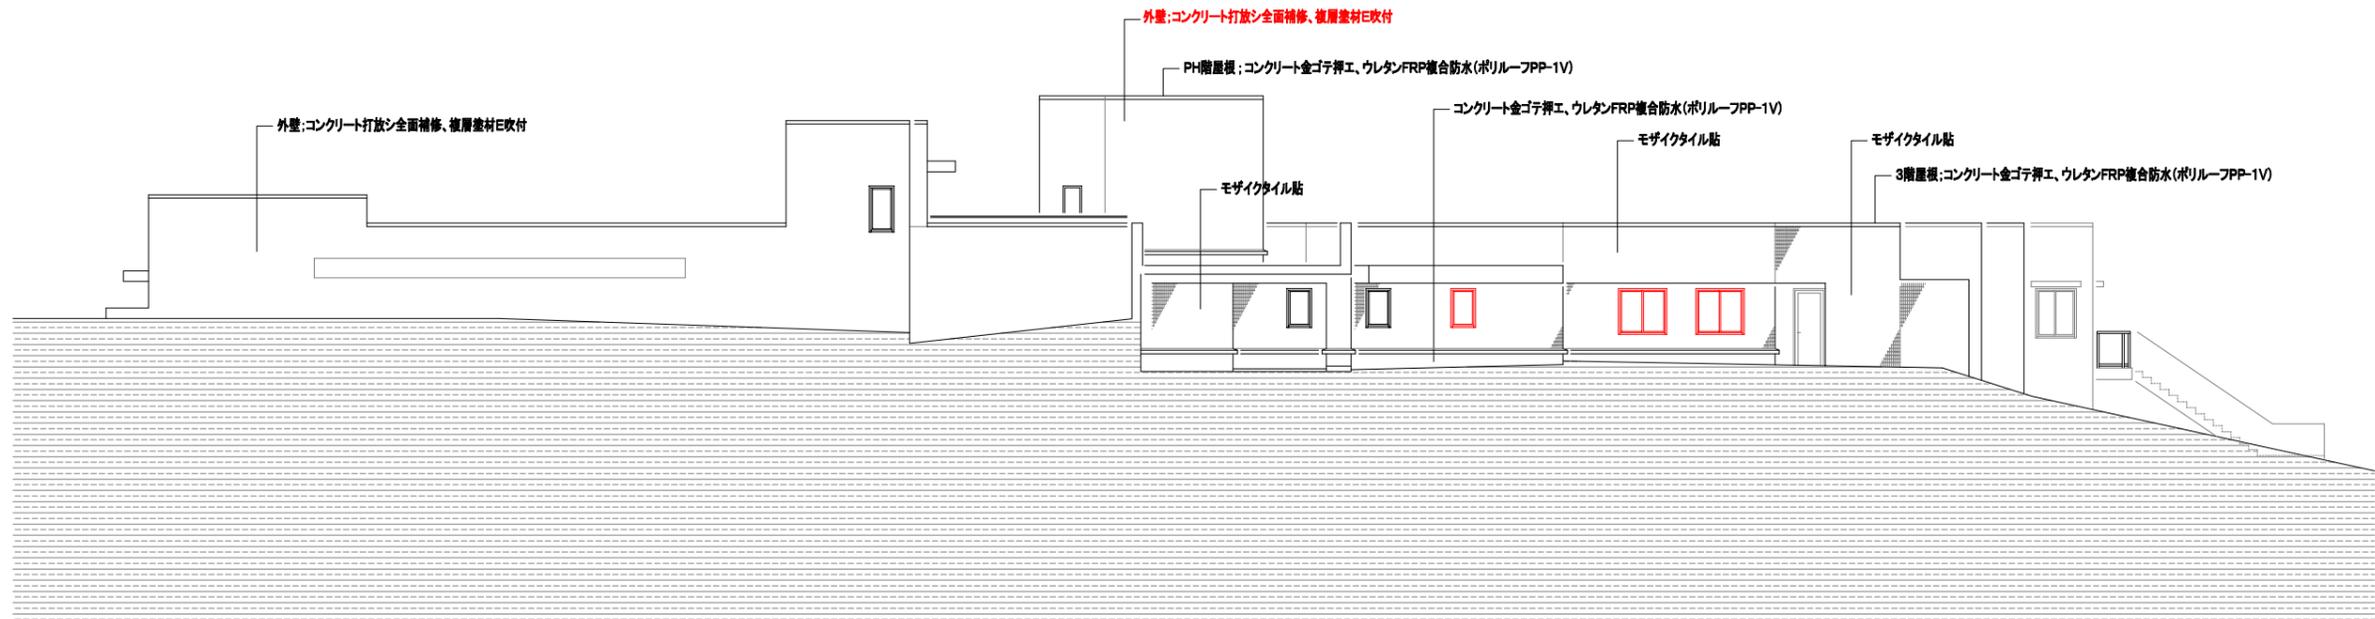


東立面図




西立面図

立面図 (1) 1:100

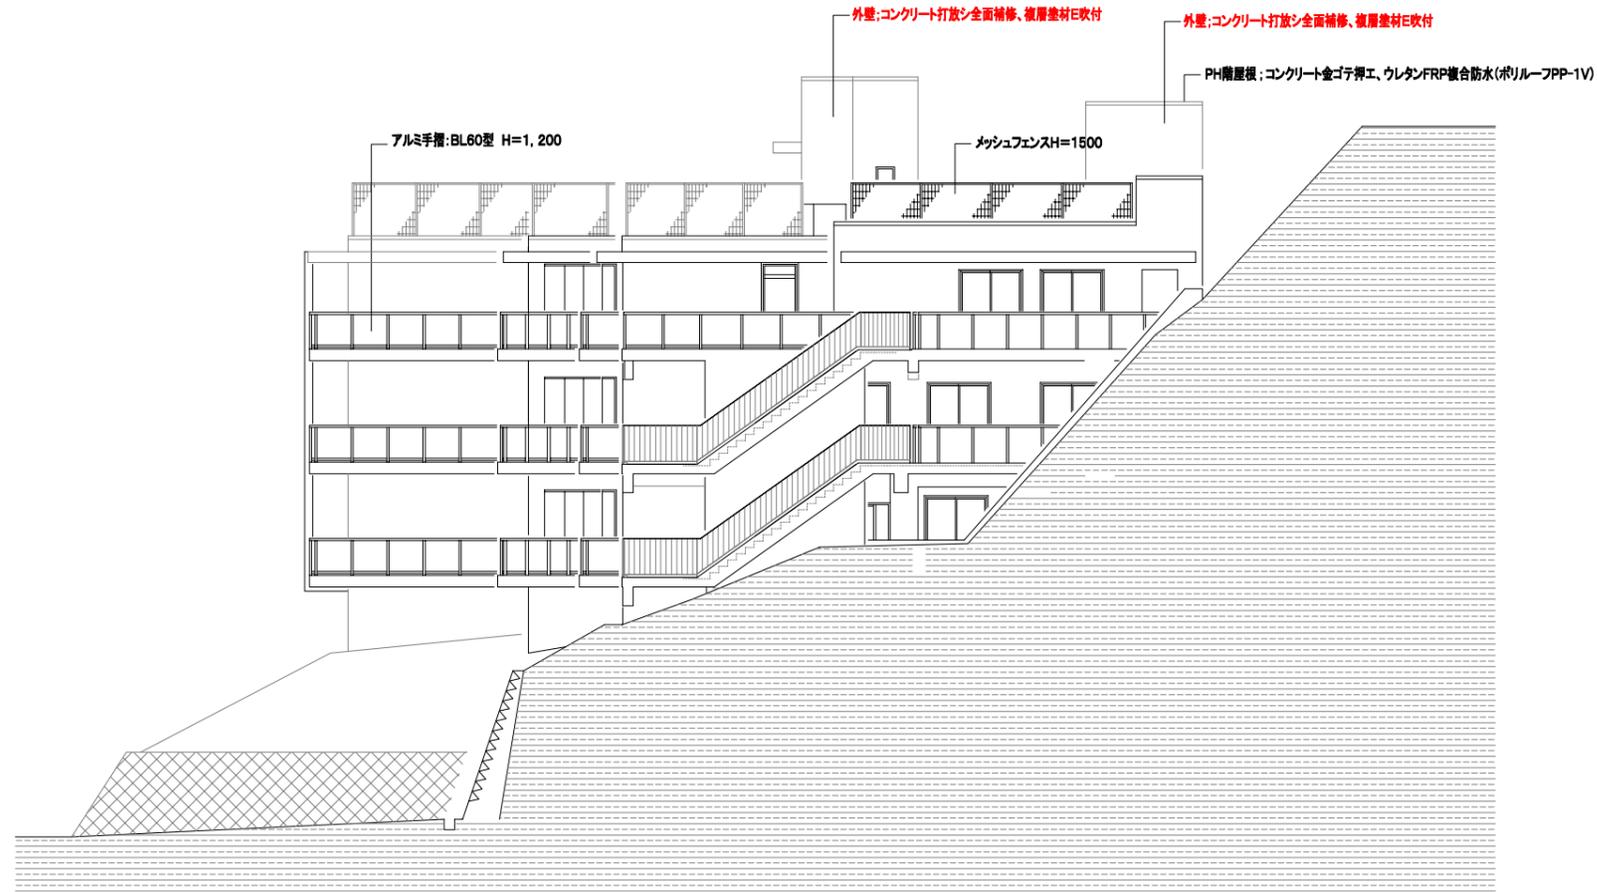

北立面図

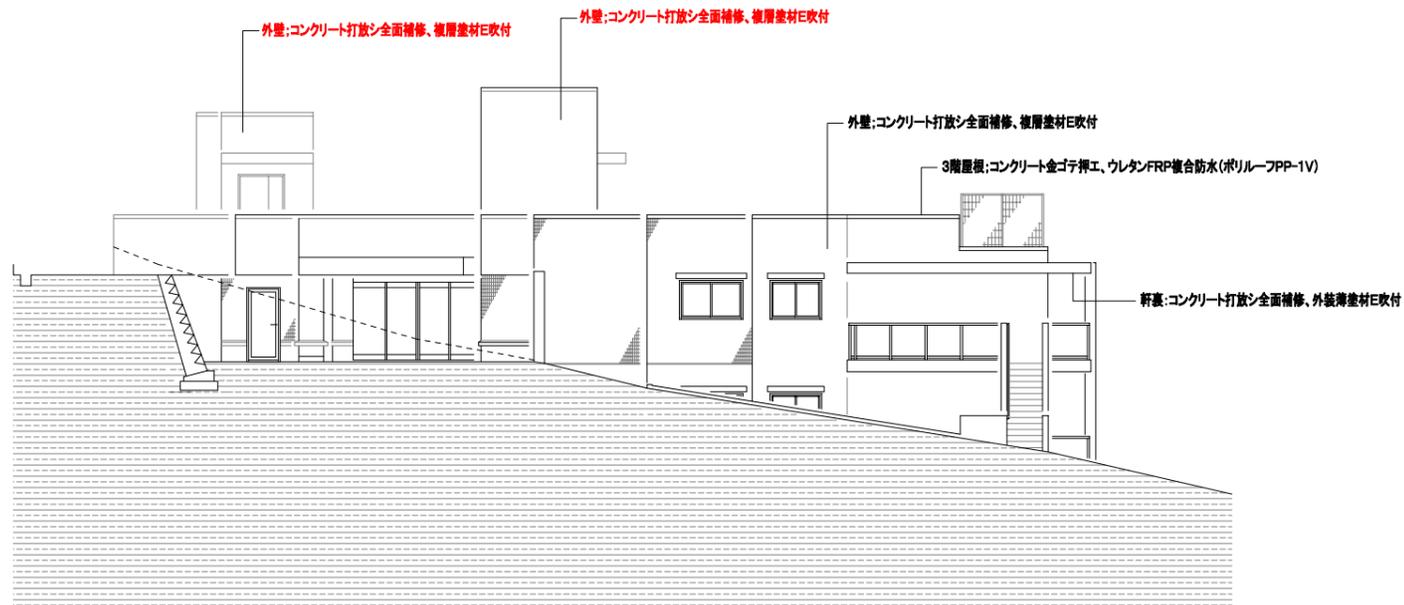

南立面図

立面図 (2) 1:100